


मा. सहायक संभाषक, नगर रचना नॉर्देड वधान्य नगर महानगरपालिका नॉर्देड
 शांचेकडील पत्र क्र. ३३/१०/२०१४ दिनांक १३/१०/२०१४ भन्वये
 बाणिज्य प्रमोजनासाठी अफिम्यास परवानगी कडीला खूबड आम्बणी सोडणी नकाशा
 मो.ने. फोटा ता. नॉर्देड जि. नॉर्देड गा. नं. ९९
 अर्जदाराचे नाव: श्री. दिलीप रामराव वैद्य
 प्रकरण क्रमांक: मो.र.क्र. बिगरशेती अ. २६/२०१४ सोडणी दिनांक २४/११/२०१४

AGRI LAND (NORTH)

18.00 M WIDE D.P ROAD

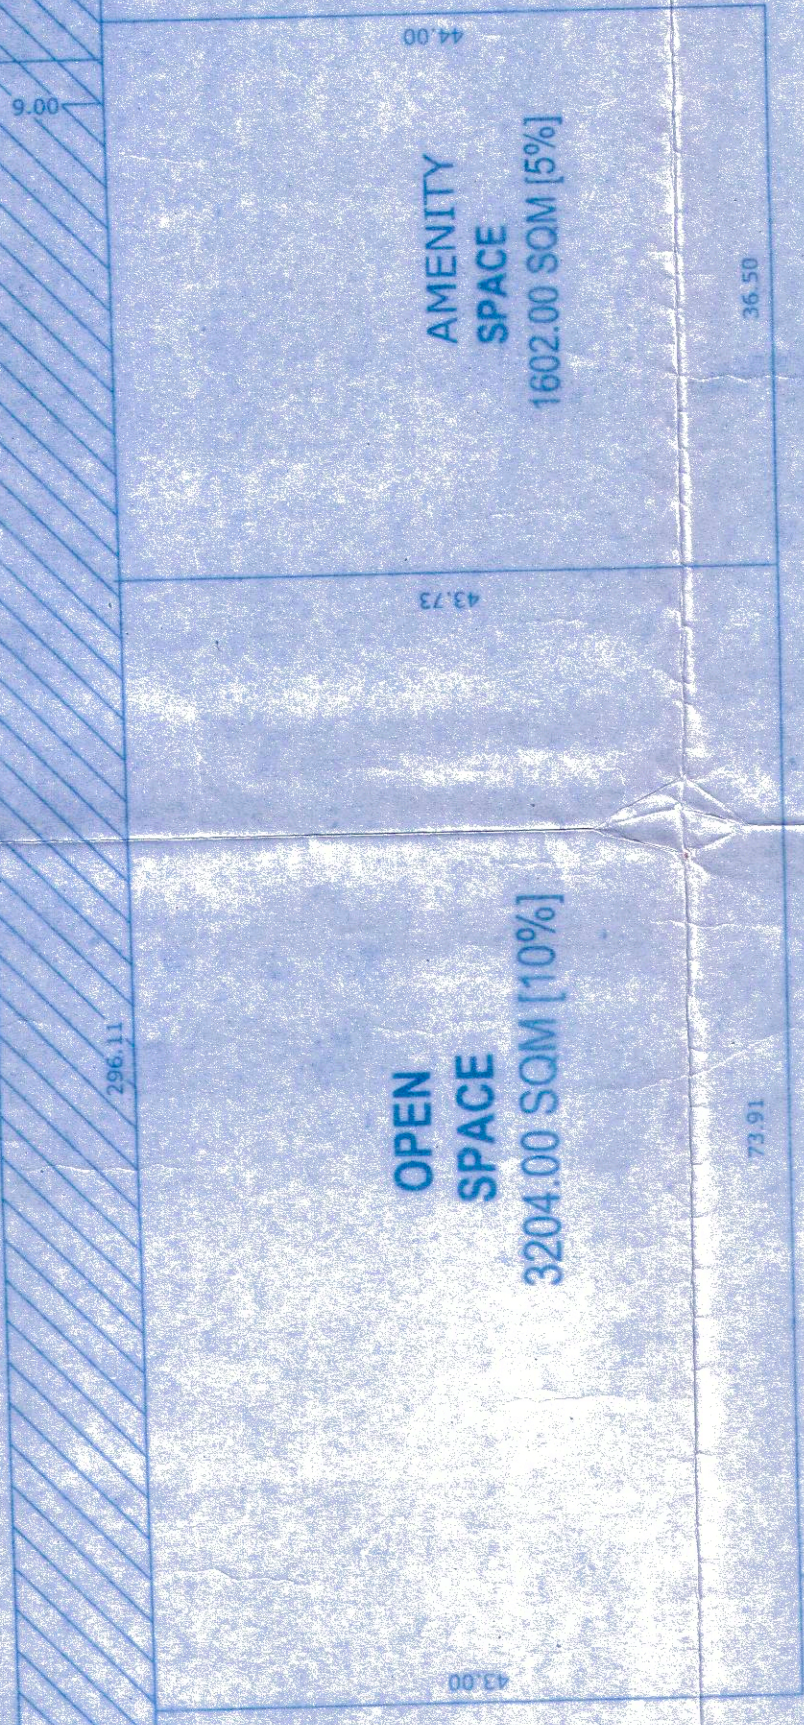

AMENITY SPACE
1602.00 SQM [5%]

OPEN SPACE
3204.00 SQM [10%]

EX. 24.0 M WIDE ROAD TO LATER TO N ANDED

AREA STATEMENT

S.R. NO.	PLOT NO.	PLOT SIZE	EACH PLOT AREA IN SQM	TANGENT OF PLOTS AREA IN SQM	TOTAL PLOT AREA IN SQM
1	1	2722.82	24.19	27202.63	27202.63

DETACHED

AREA STATEMENT

TOTAL LAND AREA	- 35000.00 SQM
AREA UNDER ROAD WINDENING - 2967.18 SQM (24.00M WIDE ROAD - 335.50, 18.00M WIDE ROAD=2631.68, TOTAL AREA 2967.18)	
NET PLOT AREA	32032.82 SQM
OPEN SPACE AREA	3204.00 SQM
AMENITY SPACE AREA	1602.00 SQM
UNDER PLOT AREA	- 27202.63 SQM

Demarcated
 COMM. LAYOUT PLAN IN,
 GUT NO.99 [P] AT KAUTHA, NANDED.
 TQ & DIST. NANDED.
 OWNER: Vaidya D.R.
 SIGN: SHRI DILIP RAMRAO VAIDYA

SCALE	1:500
DRAWN BY	Shyam
CHECKED BY	Prashant
DT	18.09.2014

Prashant K. Vaidya
 Interior Designer & Civil Engineer



BHAGWATI ASSOCIATES
 Kailash Nagar [E], Near Shyam
 Nagar Road, NANDED.
 cell :- 919822326359



प्रमाण २:१००
 सोडणी करणार
 ज्याकरी
 ए.बी. चिठकावार
 (सहायक)

स्व.श्री
 निरंजन
 उप.अधिका.श्री.अभिनेश
 गा.नं. ९९

प्र. ति.
 २१/११/१४

सत्य प्रम
 गा.नं. ९९
 उप.अधिका.श्री.अभिनेश
 नॉर्देड करिता

तक्रार करणार
 साई
 (अभिनेशपाण)

(SOUTH)

GUT NO 99 [PART]

FINAL LAYOUT PLAN
 SCALE :- 1:500

AGRI. LAND GUT NO 109 (WEST)